



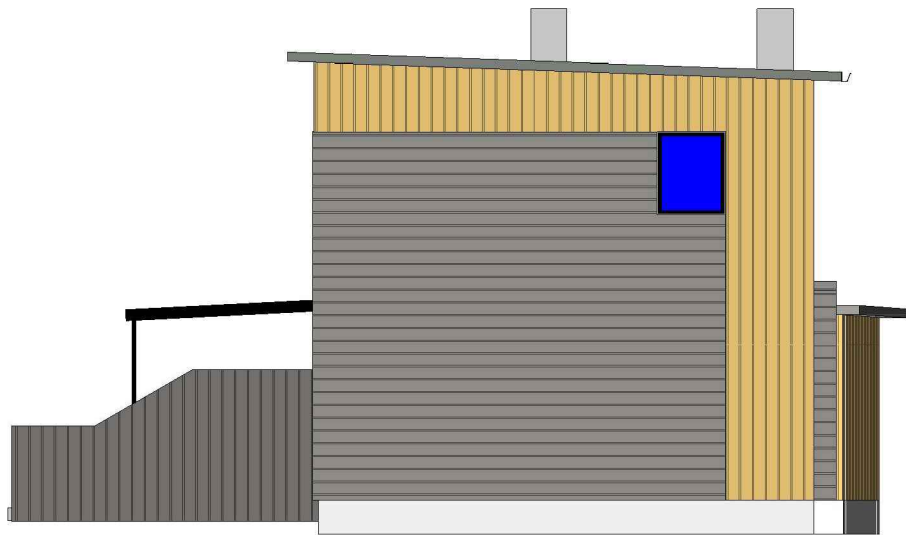


vest
1 : 100

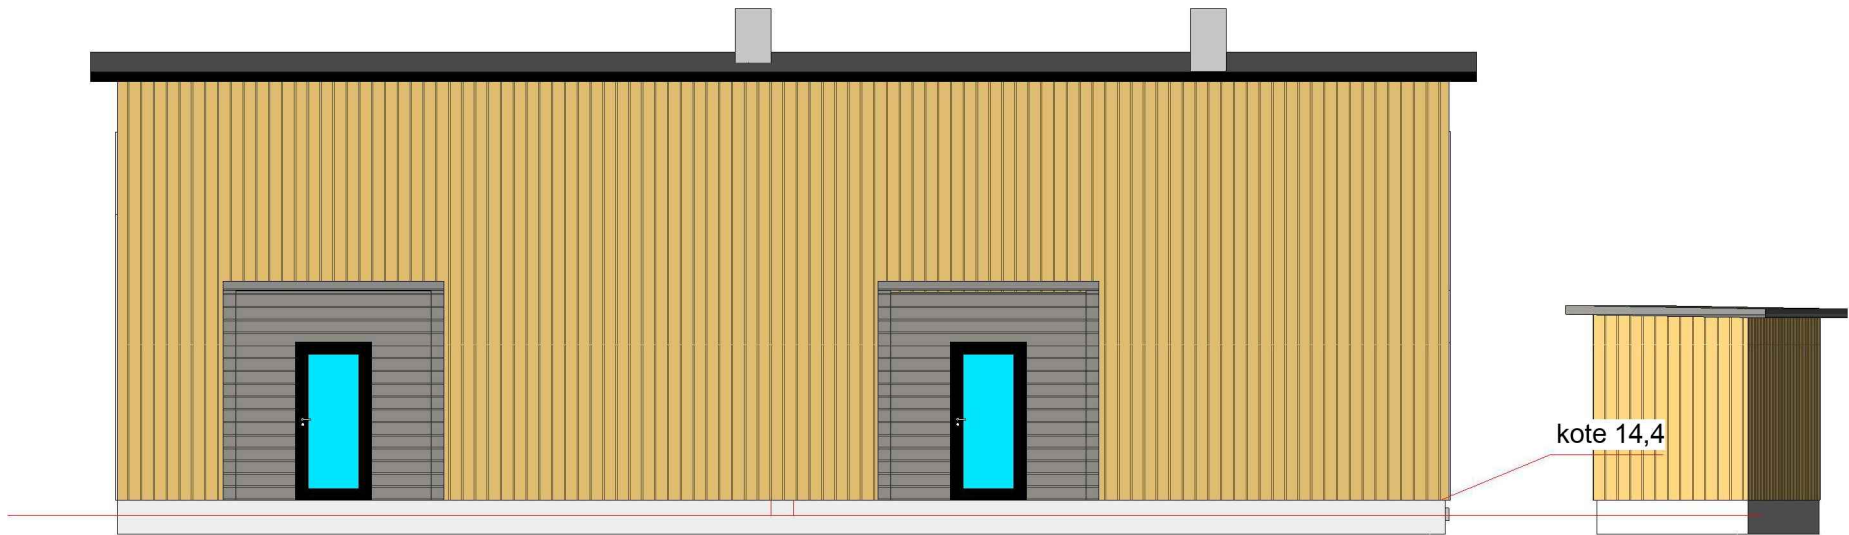



sør
1 : 100



Section 1
1 : 100

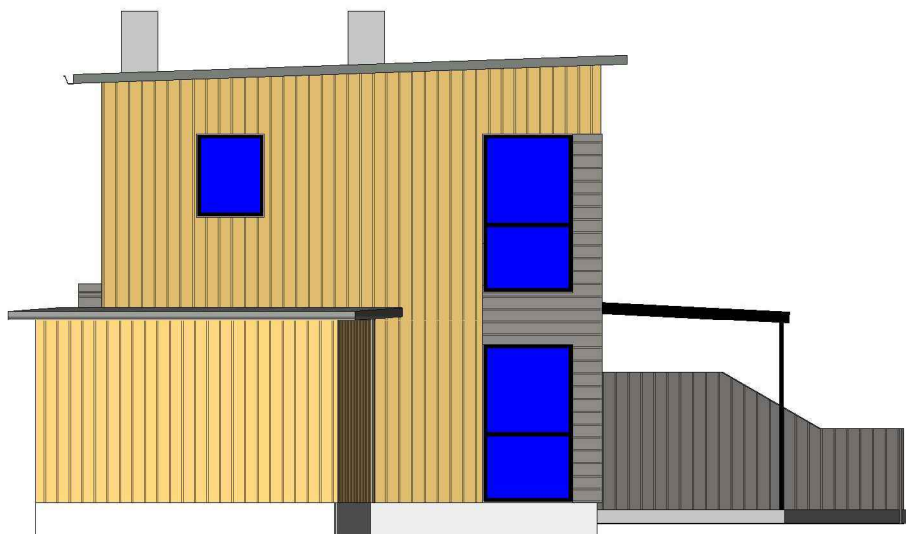

øst
1 : 100

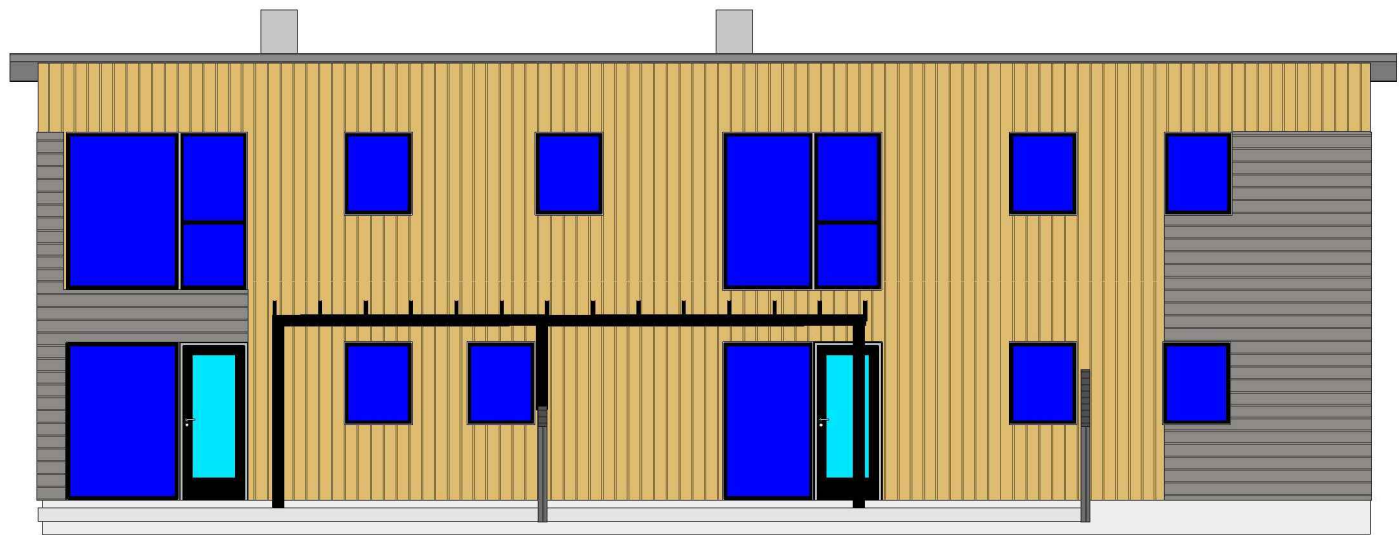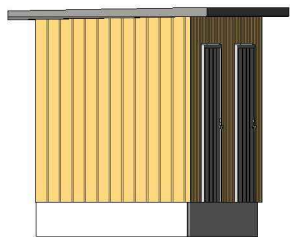

nord
1 : 100

REV:	DATO:	REVISJON:	SIGN:

Byggdetalj

TILTAKSHAVER: Rebo AS	
BYGGEPLASS: Littlasund	HARALDSGATEN 215 5525 HAUGESUND
GNR./BNR: 141/221	TLF: 99091140
KOMMUNE: Karmøy	www.byggdetalj.no einar@byggdetalj.no

TEGN, INNHOLD: fasade	TILTAKSART: nybygg	MÅL: 1:100
PROSJEKT: 2 mansbolig fagervollvegen 32AB		
TEGNET AV: EINAR JENSEN	DATO: 28,02,19	SIGN: EJ
PROSJEKT.TEGN. NR.:		